


IMMEUBLE RESIDENTIEL " CURLING " MONTANA

3 EME ETAGE

2005	PL_N°	50-06	DTE	8.01.06	R.N.	02.03.02
	Dir.	maif	R.N.	15.11.05		
ECH	Forme	A1	R.N.			
	R.N.					
BUREAU D'ARCHITECTURE CLAUDE BETHSEY 3803 CRAINS			R.N.	-4.07.06		

mod. 04.02.06  
 mod. 04.02.06  
 mod. 04.02.06  
 mod. 15.11.05  
 mod. 15.11.05  
 mod. 15.11.05  
 mod. 21.01.08  
 mod. 08.02.08

32.68

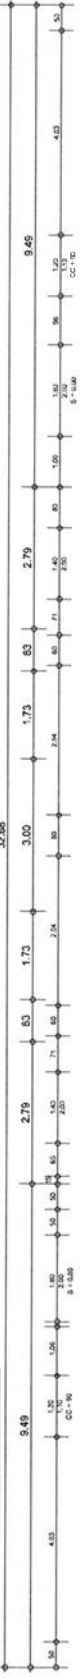

sud

4 Pièces

5 Pièces duplex

5 Pièces duplex

4 Pièces